
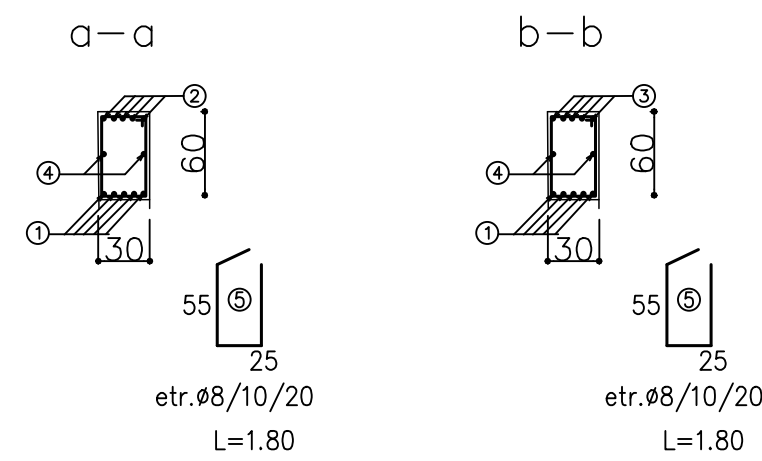


GM-1-30x60- 2 buc.

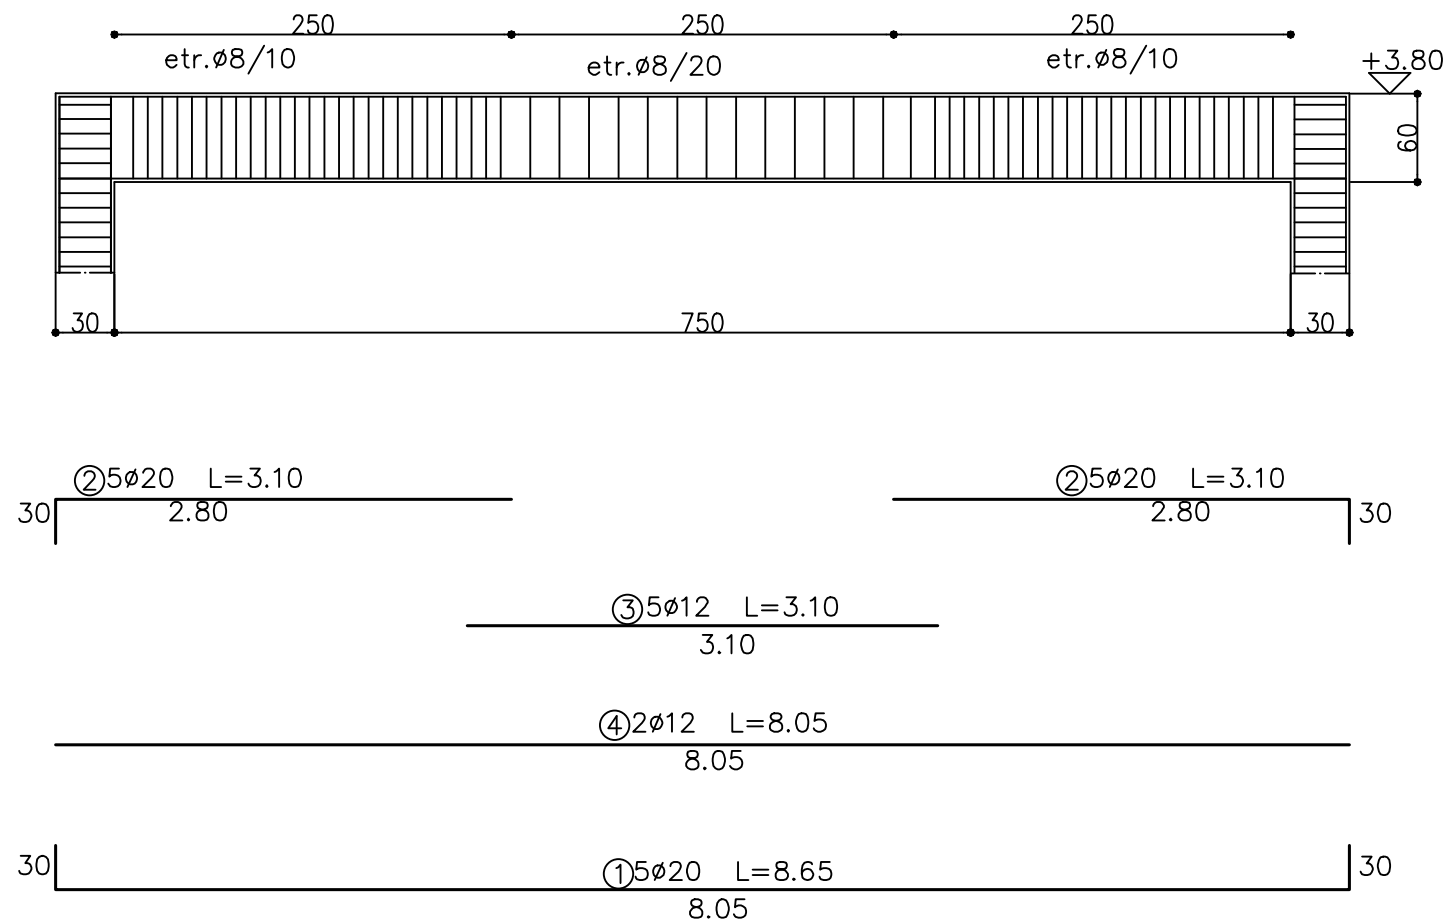

BETON C20/25
OTEL BsT ; Bs500C

VERIFICATOR EXPERT	NUME	SEMNATURA	CERINTA	REFERAT/ EXPERTIZA/ NR./ DATA	
PROIECTANT GENERAL	S.C. STRUCT-EL PROIECT S.R.L. BUDACU DE JOS			Beneficiar: U.A.T. COMUNA TELCIU SAT TELCIU, NR.744 B	Proiect nr. 15/2025
PROIECTANT DE SPECIALITATE	S.C. ATELIER PLANART S.R.L. CLUJ-NAPOCA			JUD. BISTRITA-NASAUD Titlu proiect: CONSTRUIRE CAPELA MORTUARA	
SPECIFICATIE	NUME	SEMNATURA	Scara	COM. TELCIU, SAT BICHIGIU, FN	Faza
SEF PROIECT	arh.DEMIAN DAIANA		1: 50	JUD. BISTRITA-NASAUD	DTAC+ PT
PROIECTAT	ing.SAS CRISTINA		Data	Titlu plansa	Plansa nr.
INTOCMIT	ing.SAS CRISTINA		07.2025	DETALII ARMARE GRINZI	DR3