


# RELEVEU APARTAMENT

Scara 1 : 50

|                               |                 |                     |
|-------------------------------|-----------------|---------------------|
| Nr. cadastral al terenului    | Suprafata       | Adresa imobilului   |
| 8900                          | 112 mp          | loc. Telciu, parter |
| Cartea funciara colectiva nr. | 25012-C1        | UAT                 |
| Cod unitate individuala(U)    | 25012-C1-U_____ | CF individuala      |

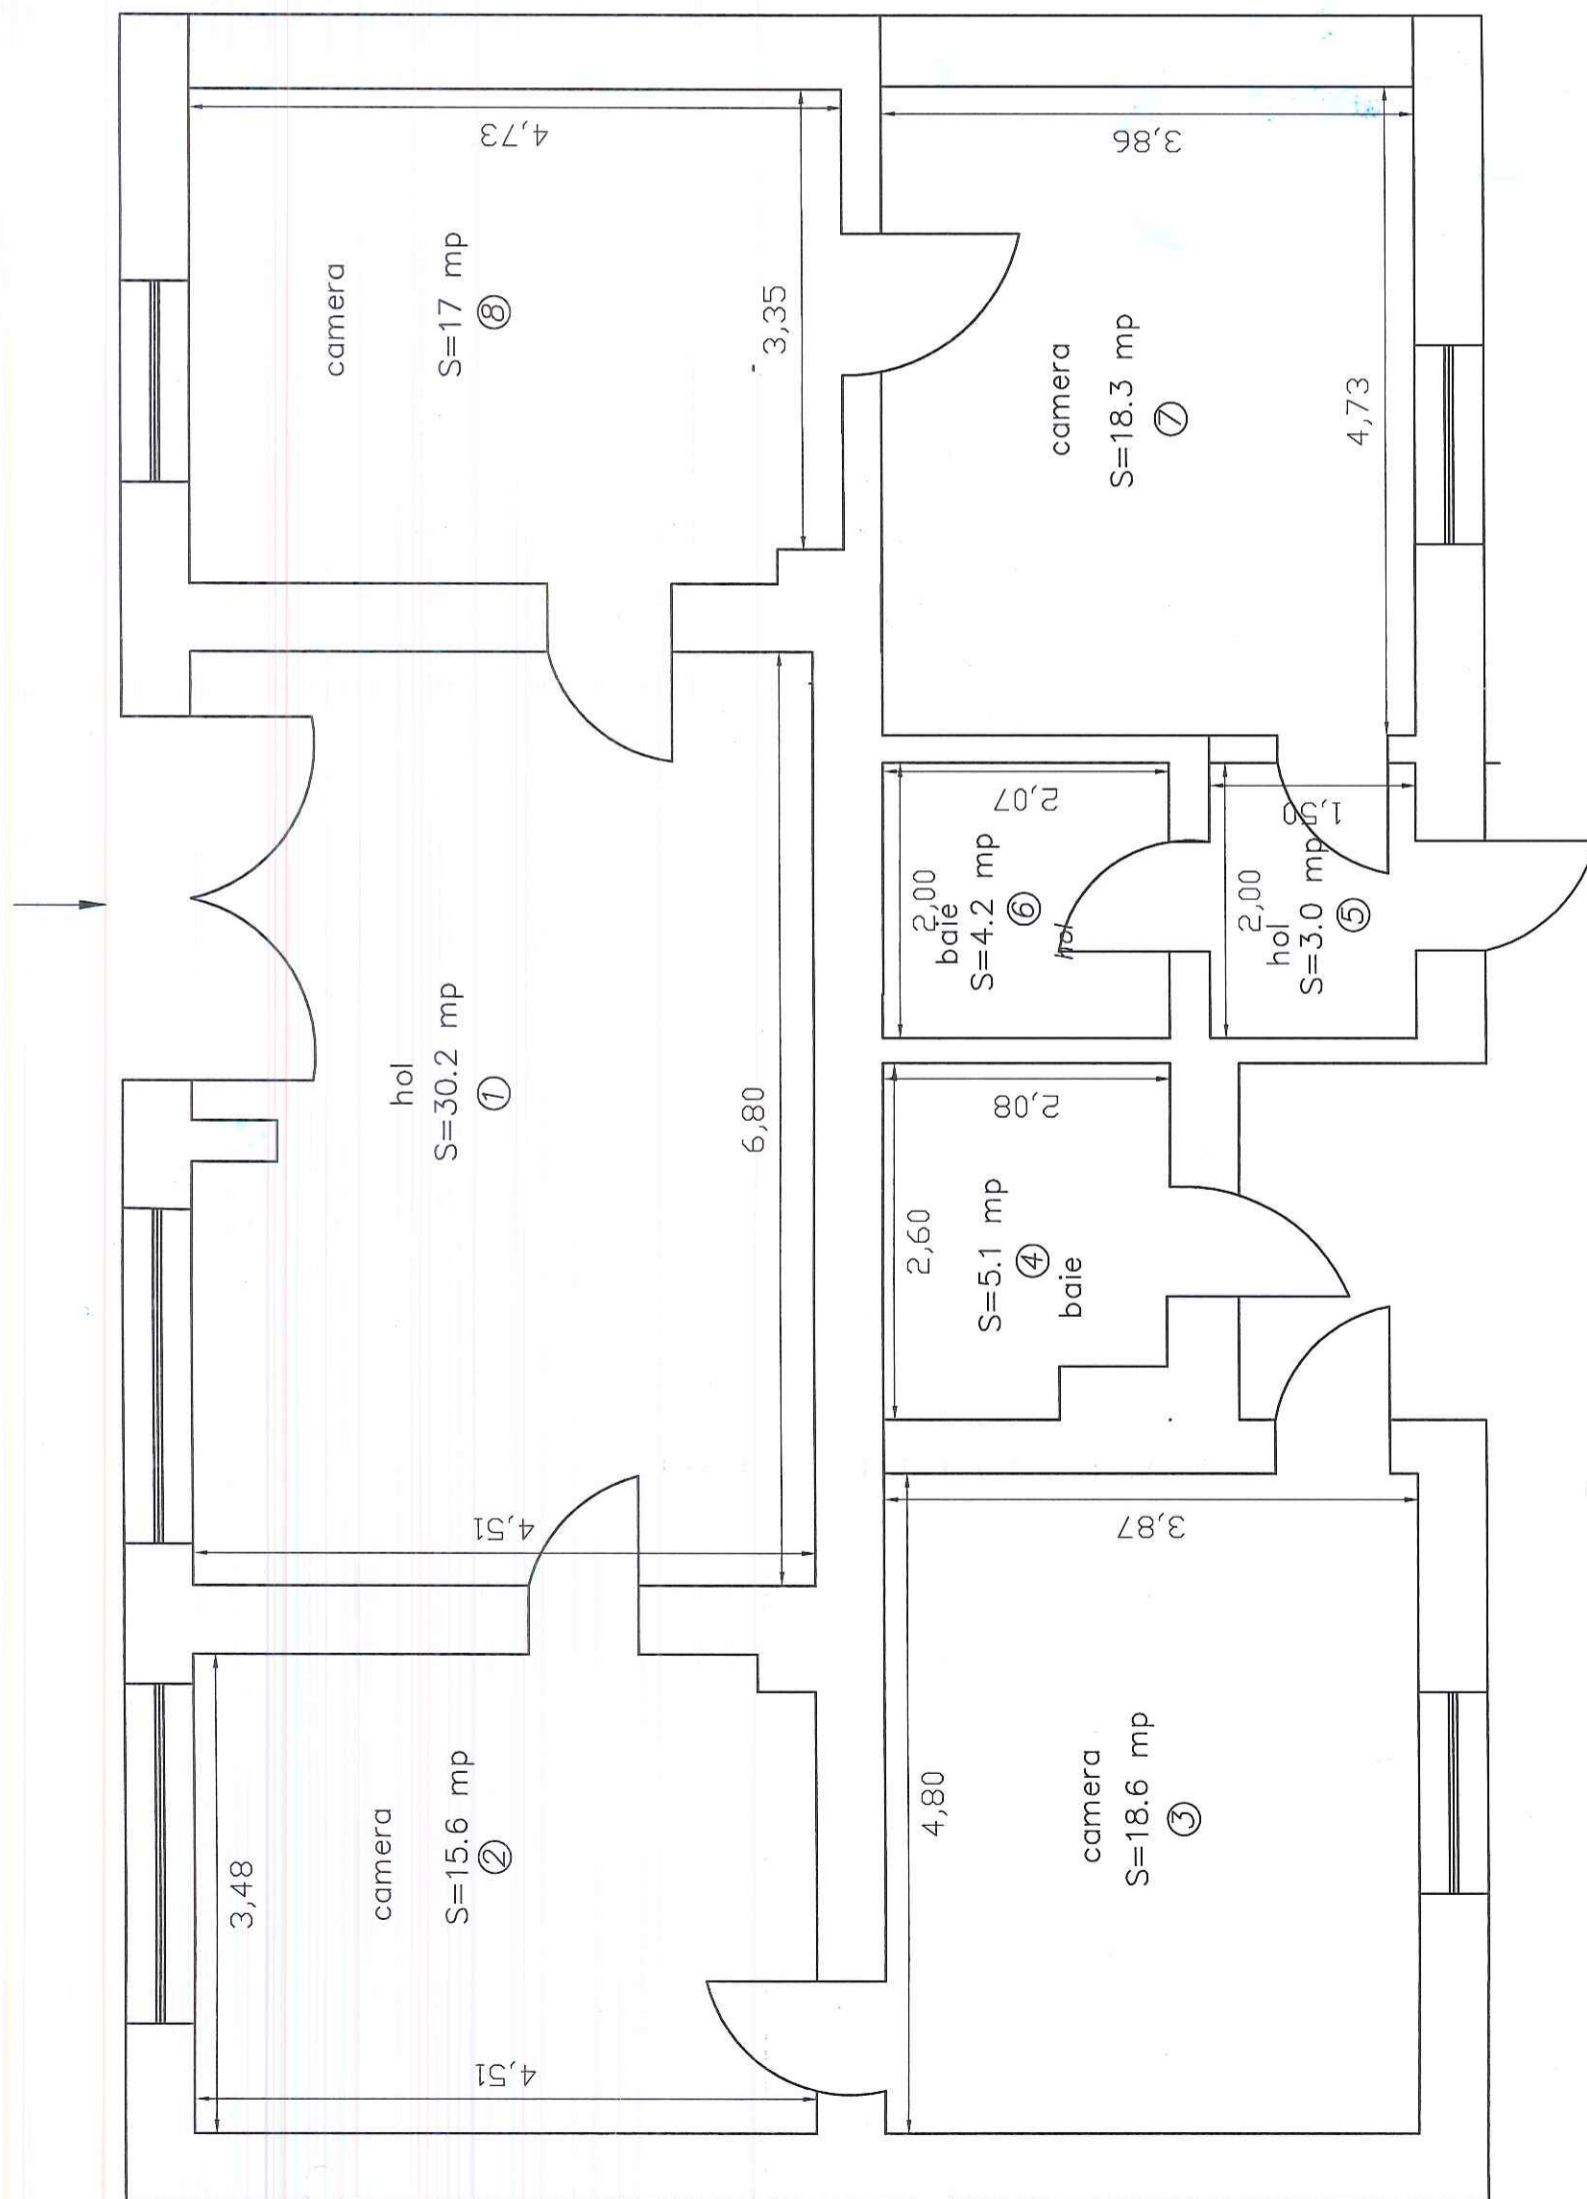

| Nr. incaperii            | Denumirea incaperii | Suprafata utila |
|--------------------------|---------------------|-----------------|
| 1                        | hol                 | 30.2            |
| 2                        | camera              | 15.6            |
| 3                        | camera              | 18.6            |
| 4                        | baie                | 5.1             |
| 5                        | hol                 | 3               |
| 6                        | baie                | 4.2             |
| 7                        | camera              | 18.3            |
| 8                        | camera              | 17              |
| SUPRAFATA UTILA= 112 mp  |                     |                 |
| SUPRAFATA TOTALA= 112 mp |                     |                 |
| Executant,               |                     | Data            |
|                          |                     | 21.03.2022      |
| Receptionat,             |                     | Data            |
|                          |                     |                 |