



## Anexa 3C.-

### Plan de situatie instalatii electrica de forta

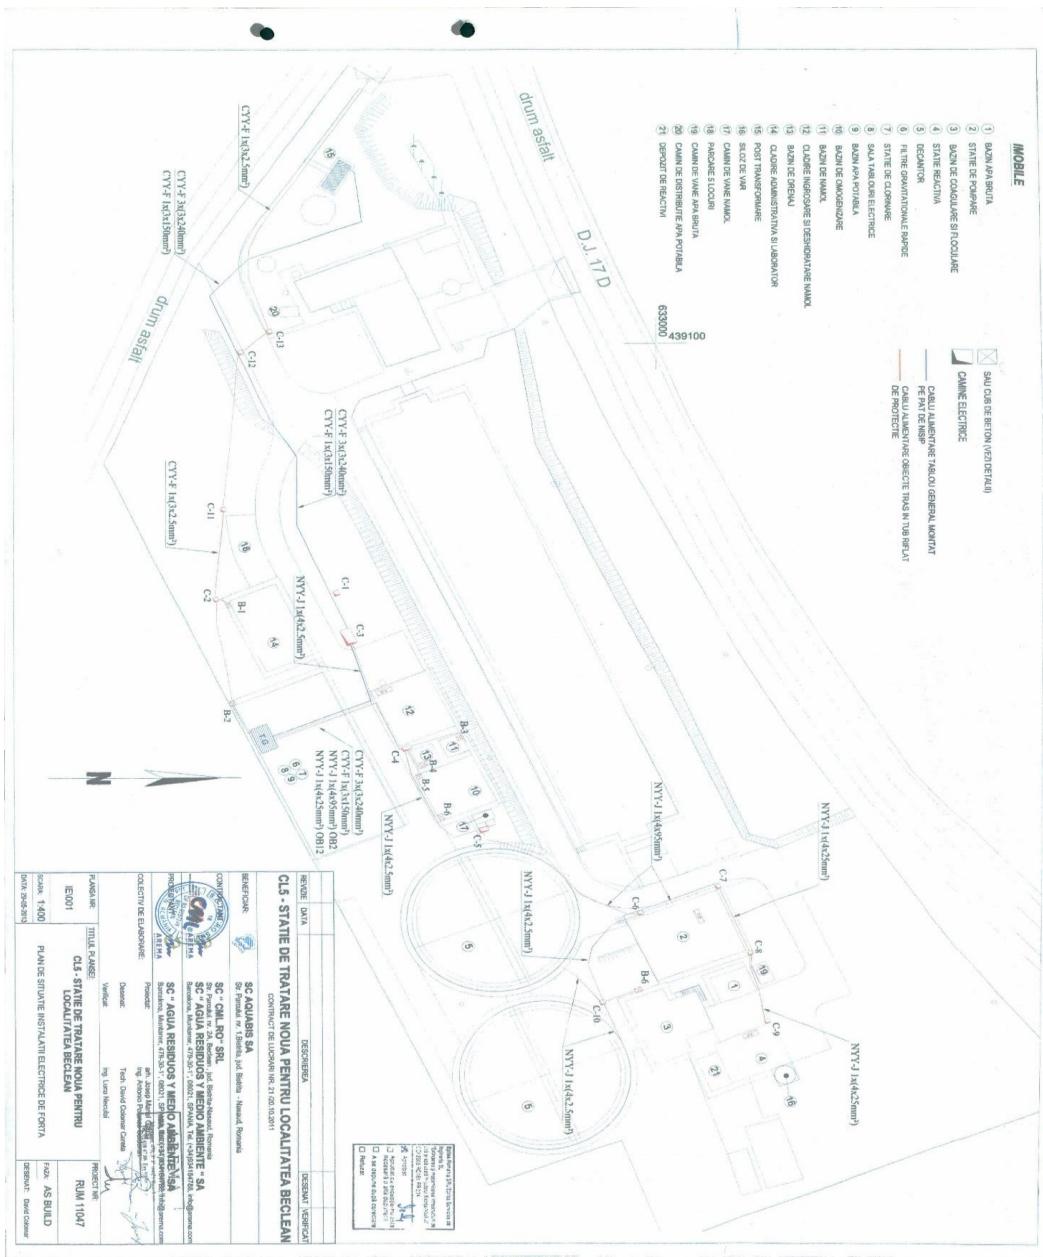


## Anexa 4C.-

### Plan de situatie instalatie legare la pamant

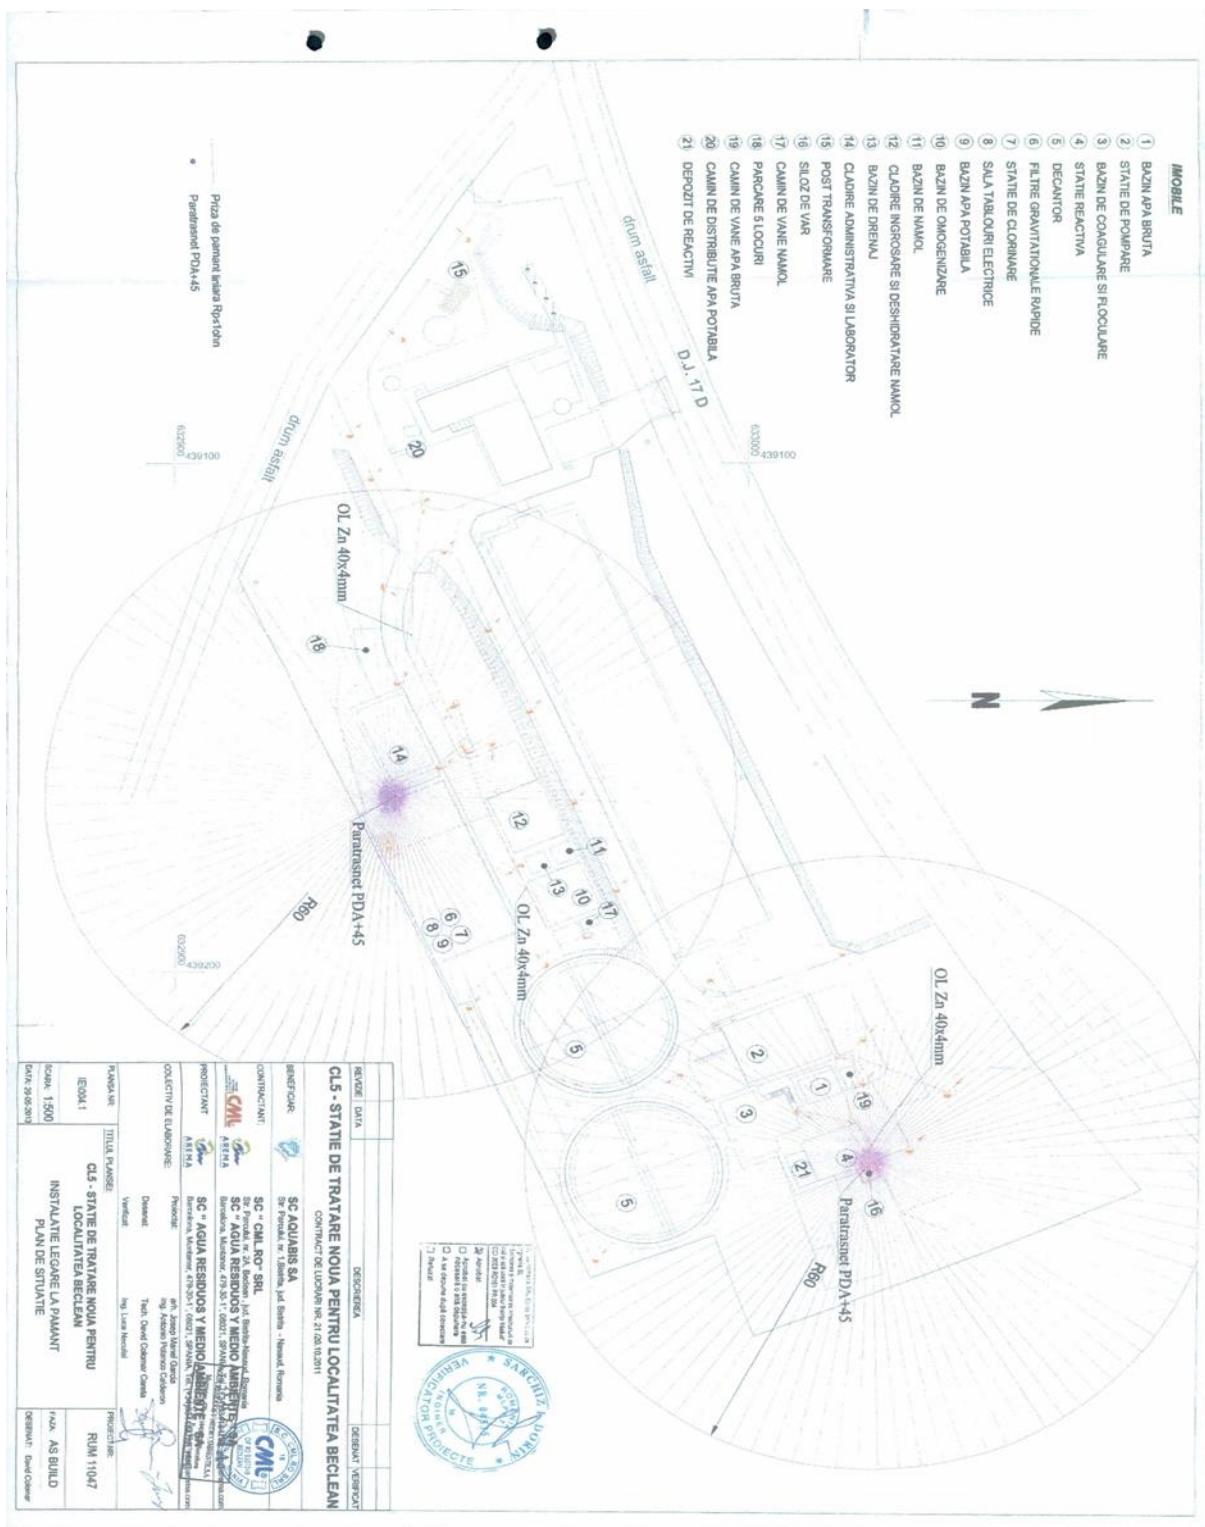


## Anexa 5C.

### Schema monofilara OB2 - statie de pompare

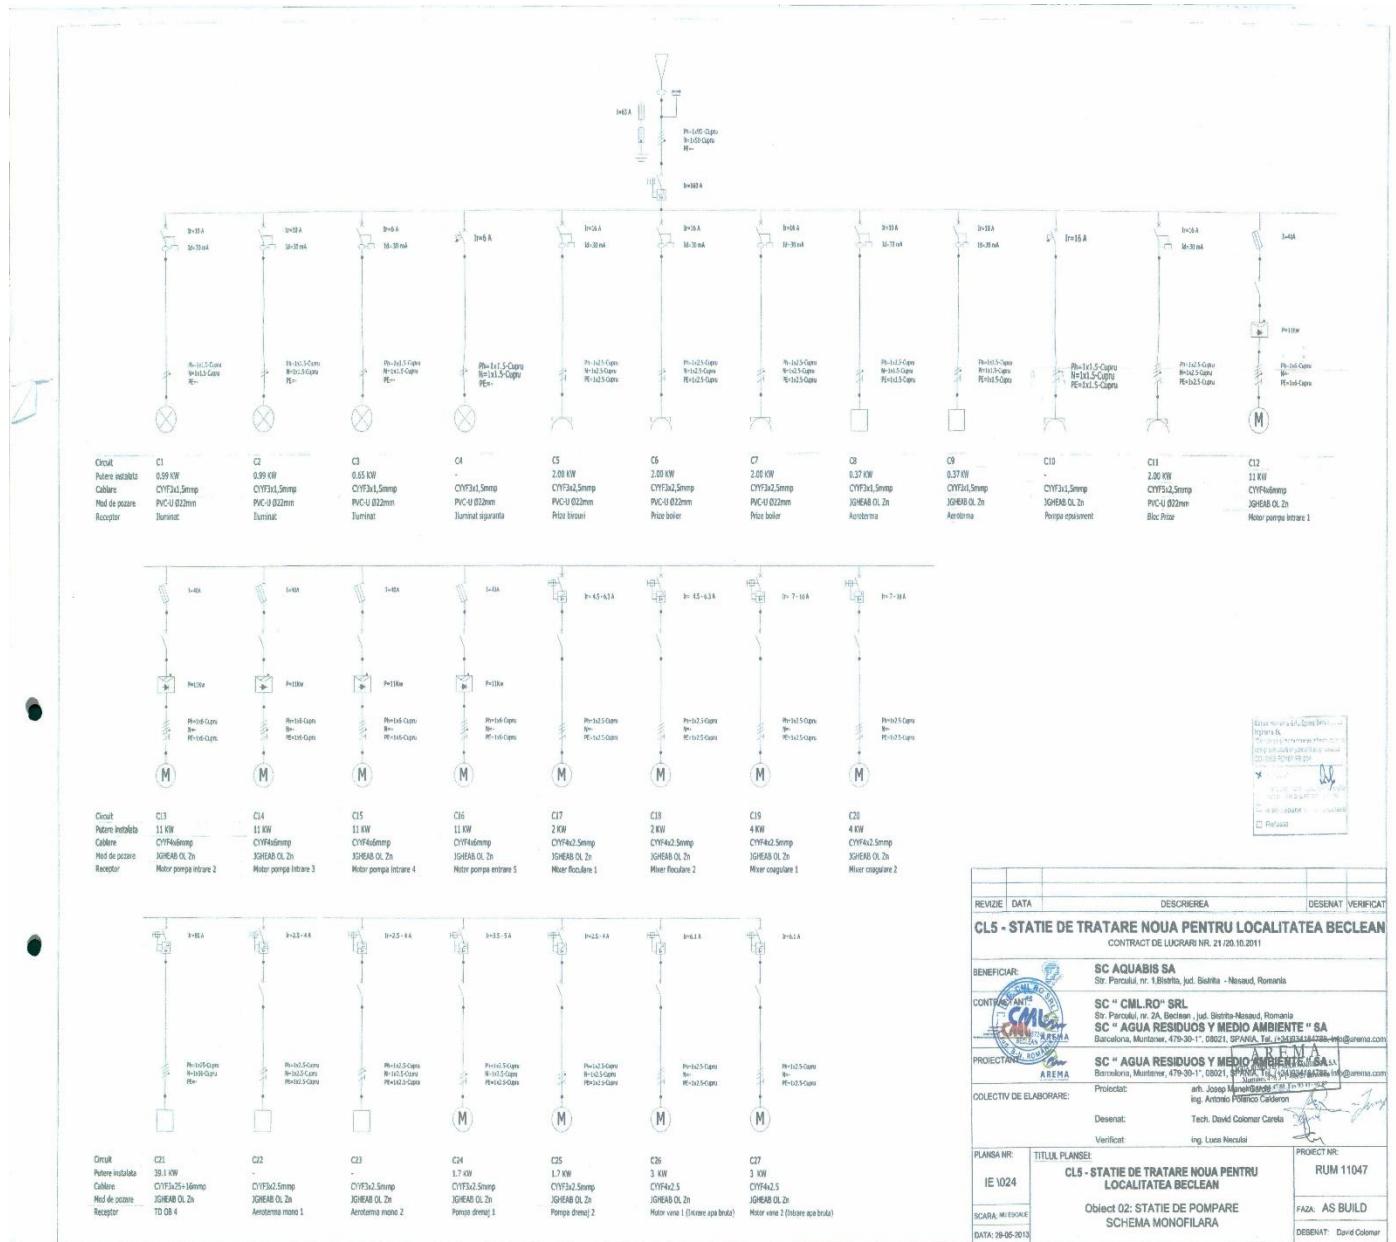


## Anexa 6C.

### Schema monofilara instalatii electrice OB4 - statie reactivi

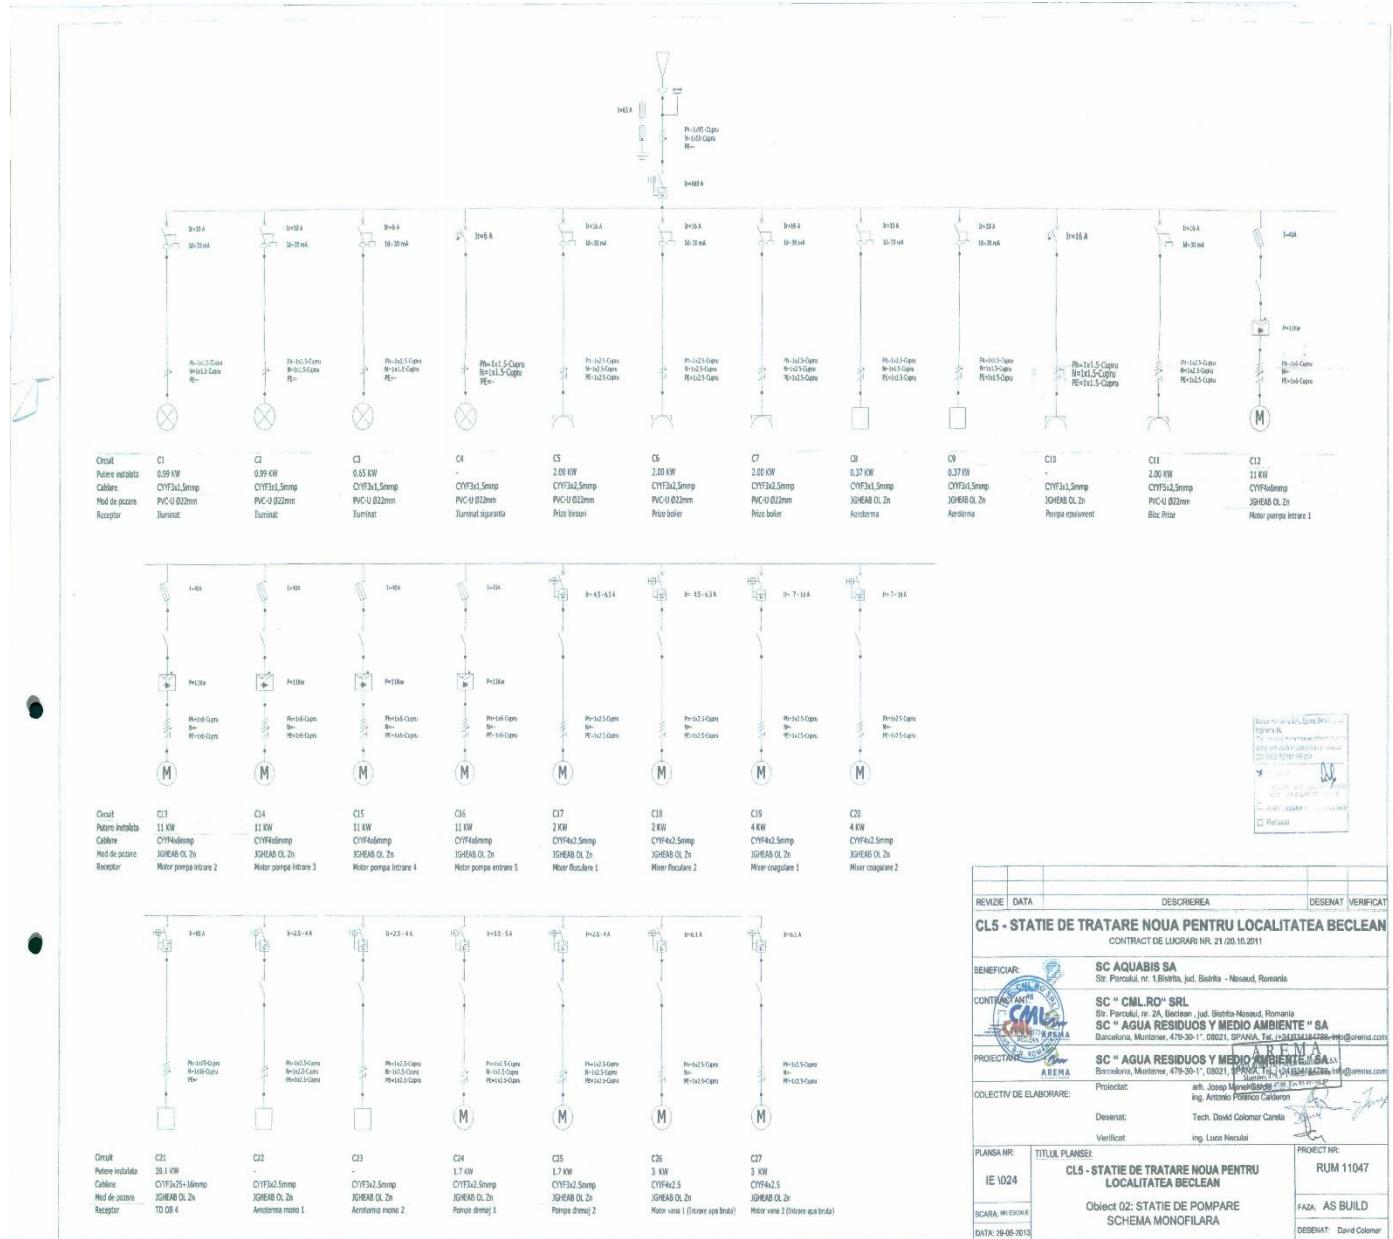

## Anexa 7C.

### Schema monofilara instalatii electrice – tablou general de distributie

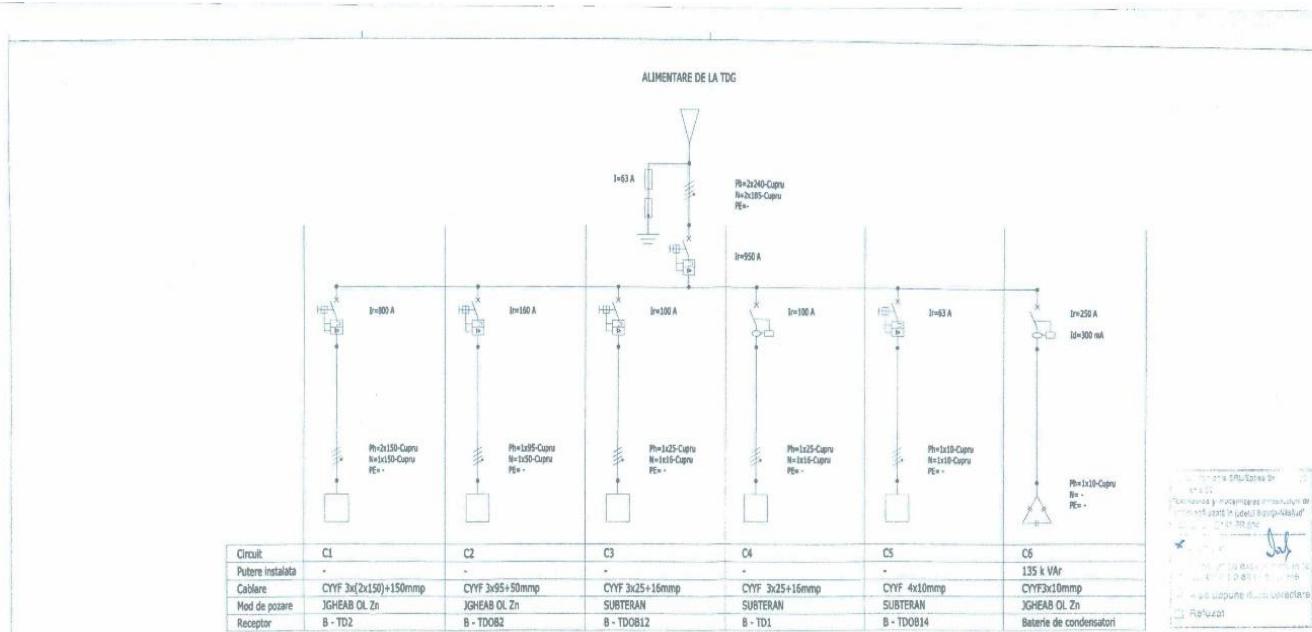


REVIZIE	DATA	DESCRISAREA	DESENAT	VERIFICAT
CL5 - STATIE DE TRATARE NOUA PENTRU LOCALITATEA BECLEAN CONTRACT DE LUCRARI NR. 21/20.10.2011				
BENEFICIAR: SC AQUABIS SA Str. Parcului, nr. 1, Bistrita, jud. Bistrita - Nasaud, Romania				
CONTRACTANT: SC "CML.RO" SRL Str. Parcului, nr. 2A, Becllean ,jud. Bistrita-Nasaud, Romania				
SC " AGUA RESIDUOS Y MEDIO AMBIENTE " SA Barcelona, Muntaner, 479-30-1*, 08021, SPAIN Tel: (+34)934184788, info@arema.com				
PROIECTANT: AREMA SC " AGUA RESIDUOS Y MEDIO AMBIENTE " SA Barcelona, Muntaner, 479-30-1*, 08021, SPAIN Tel: (+34)934184788, info@arema.com				
Proiectat: arh. Josep Maria Garcia Fax: 93 417 0067 Desenat: ing. Antonio Polanco Calderon Verificat: Tech. David Colomar Careta Ing. Luca Neculiu				
PLANSA NR:	TITLUL PLANSEI:	PROJECT NR:		
IE 1026	CL5 - STATIE DE TRATARE NOUA PENTRU LOCALITATEA BECLEAN	RUM 11047		
SCARA: NU ERCALE	FAZA: AS BUILD			
DATA: 29-05-2013				DESENAT: David Colomar

## Anexa 8C.

### Schema monofilara instalatii electrice TD2


**OB. 06, 07, 08, 09 Filtre gravitationale rapide, statie clorinare, sala tablouri electrice, bazin apa potabila**

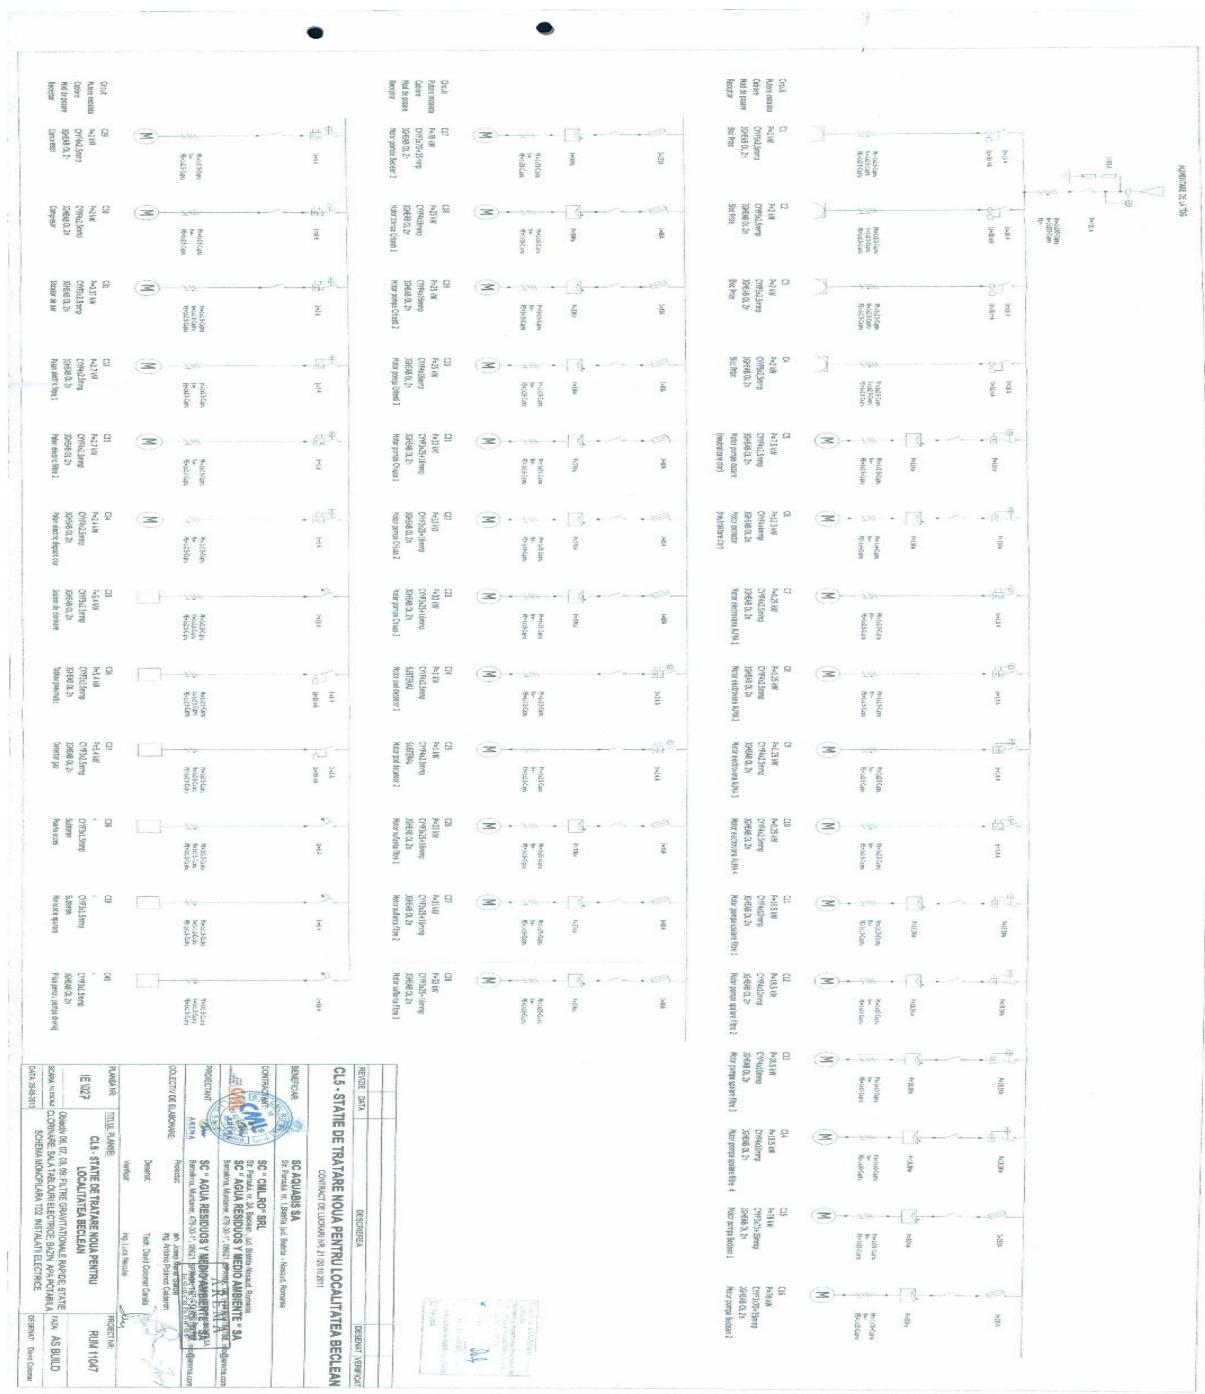

## Anexa 9C.

### Schema monofilara instalatii electrice TD1

**OB. 06, 07, 08, 09 Filtre gravitationale rapide, statie clorinare, sala tablouri electrice, bazin apa potabila**

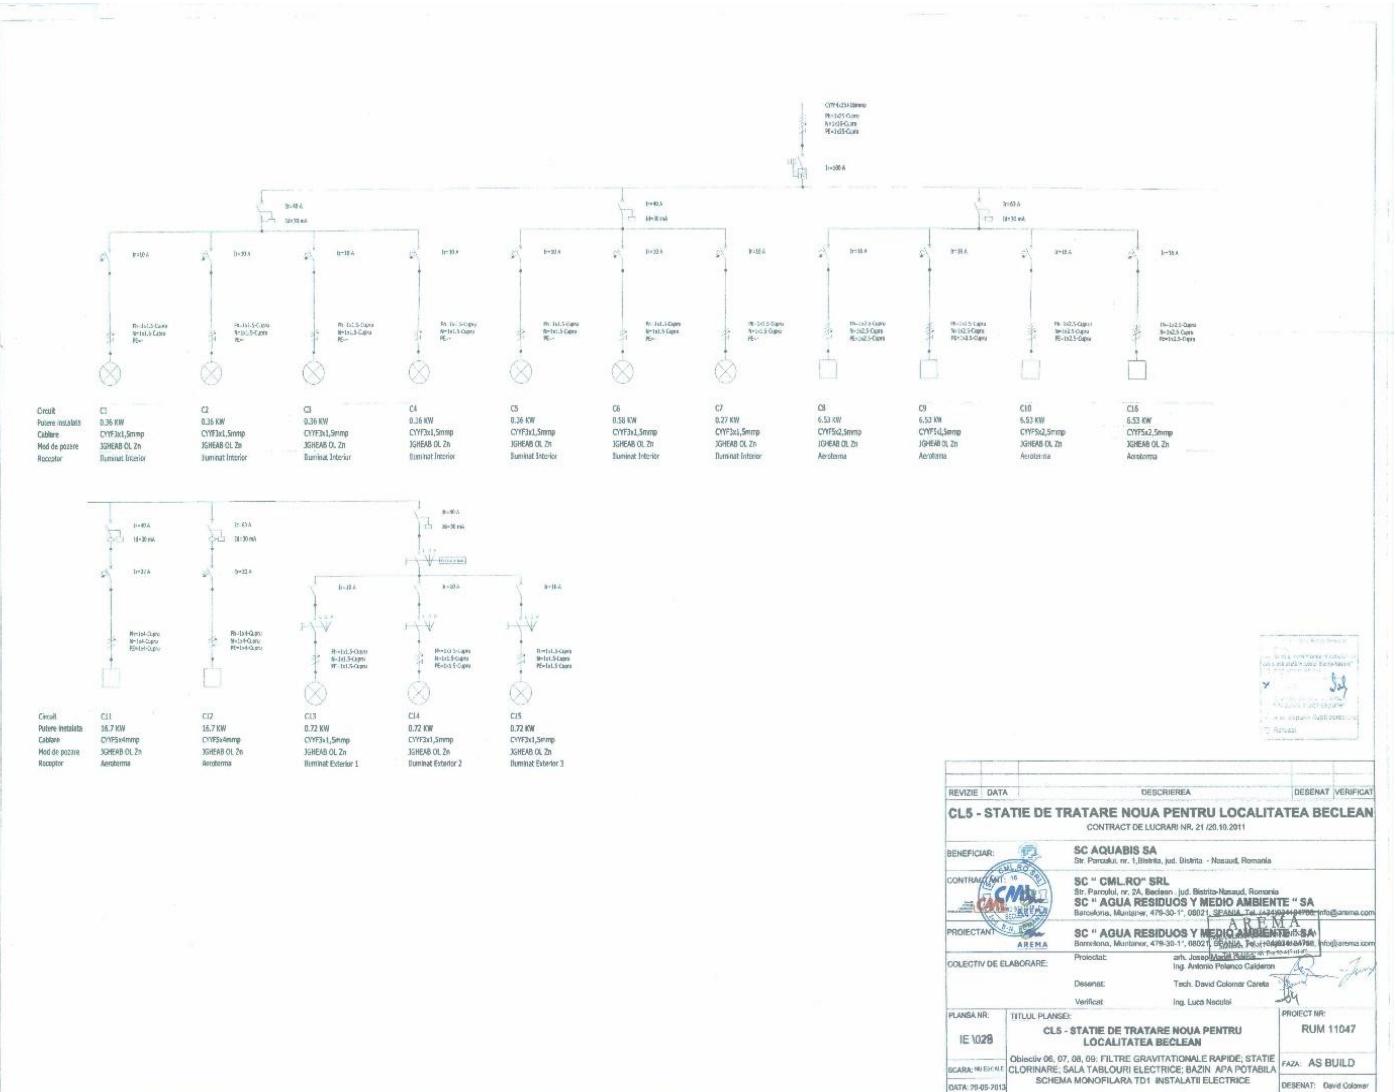

REVIZIE	DATA	DESCRIERE	DESENAT / VERIFICAT
CLS - STATIE DE TRATARE NOUA PENTRU LOCALITATEA BECLEAN			
CONTRACT DE LUCRARI NR. 21/20.09.2011			
BENEFICIAR:			
SC "AQUABIS SA Str. Parcului nr. 1, blok 1, etaj 1, apartament 101, satul Dridca - Nasaud, Romania			
CONTRACANT:			
SC "CML-RO" SRL Str. Parcului nr. 2A, Balcic, jud. Bistrita-Nasaud, Romania			
SC "AGUA RESIDUOS Y MEDIO AMBIENTE " SA Barcelona, Muntanya, 479-30-1 - 08021 BARCELONA, Espania, info@anemoz.com			
PROIECTANT:			
AREMA			
COLLECTIV DE ELABORARE:			
Proiectat: Ing. Josep Maria Roca i Valls Ing. Antonia Pineda Calderon Desenat: Tech. David Colomer Cordero Verificat: Ing. Luca Nescul			
PLANSA NR.:	TITLUL PLANSEI:	PROJECT NR.:	
IE 1028	CLS - STATIE DE TRATARE NOUA PENTRU LOCALITATEA BECLEAN	RUM 11047	
SCARA: 1:500		FAZA: AS BUILD	
Oblisiv 06, 07, 08, 09. FILTRE GRAVITATIONALE RAPIDE, STATIE CLORINARE, SALA TABLOURI ELECTRICE, BAZIN APA POTABILA		DESENAT: David Colomer	
SCHEMA MONOFILARA TD1 INSTALATII ELECTRICE			
DATA: 29-05-2013			